


PLAN SUMMARY


OFFICES - 0
 WORKSTATIONS - 9
 CONFERENCE - 4

LEGEND

EXISTING TO REMAIN	NEW CONSTRUCTION
WALL	WALL
PARTIAL HEIGHT WALL	PARTIAL HEIGHT WALL
DOOR AND FRAME	DOOR AND FRAME
	NEW BUILT-IN CASEWORK

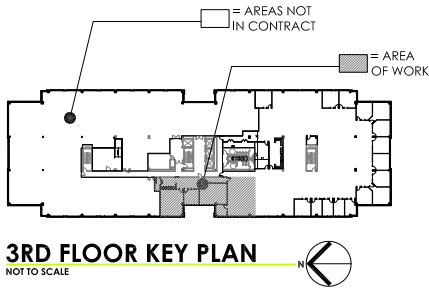

NOT FOR CONSTRUCTION
 *CONTRACTOR TO FIELD VERIFY EXISTING
 CONDITIONS PRIOR TO PRICING THIS PLAN

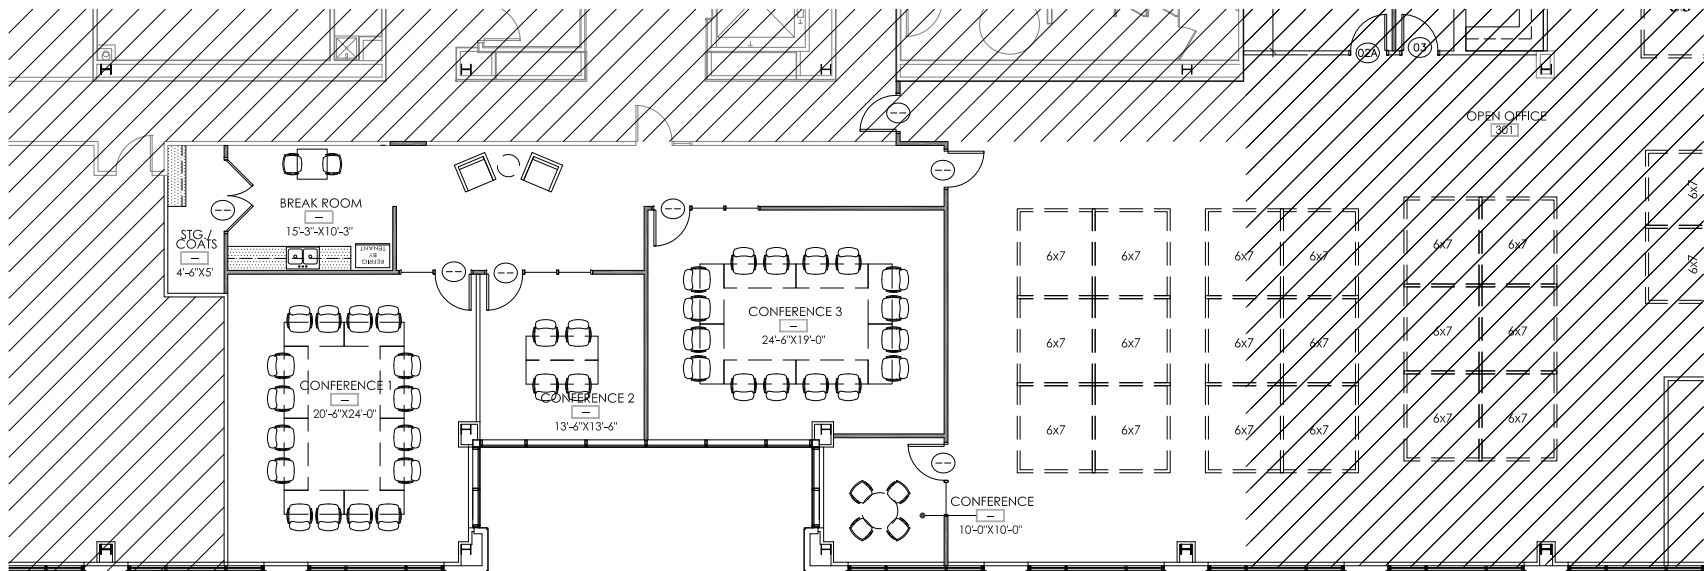


PLAN SUMMARY

OFFICES: 16
 WORKSTATIONS: 68
 CONFERENCE/HUDDLE: 1


LEGEND

EXISTING TO REMAIN		NEW CONSTRUCTION	
	WALL		WALL
	PARTIAL HEIGHT WALL		PARTIAL HEIGHT WALL
	DOOR AND FRAME		DOOR AND FRAME

NOT FOR CONSTRUCTION
 *CONTRACTOR TO FIELD VERIFY EXISTING CONDITIONS PRIOR TO PRICING THIS PLAN

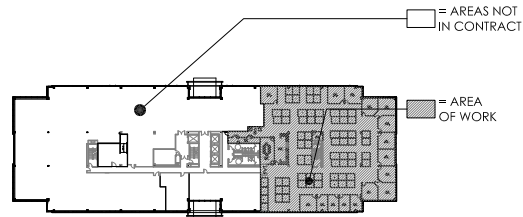

3RD FLOOR PLAN KEY PLAN
 NOT TO SCALE

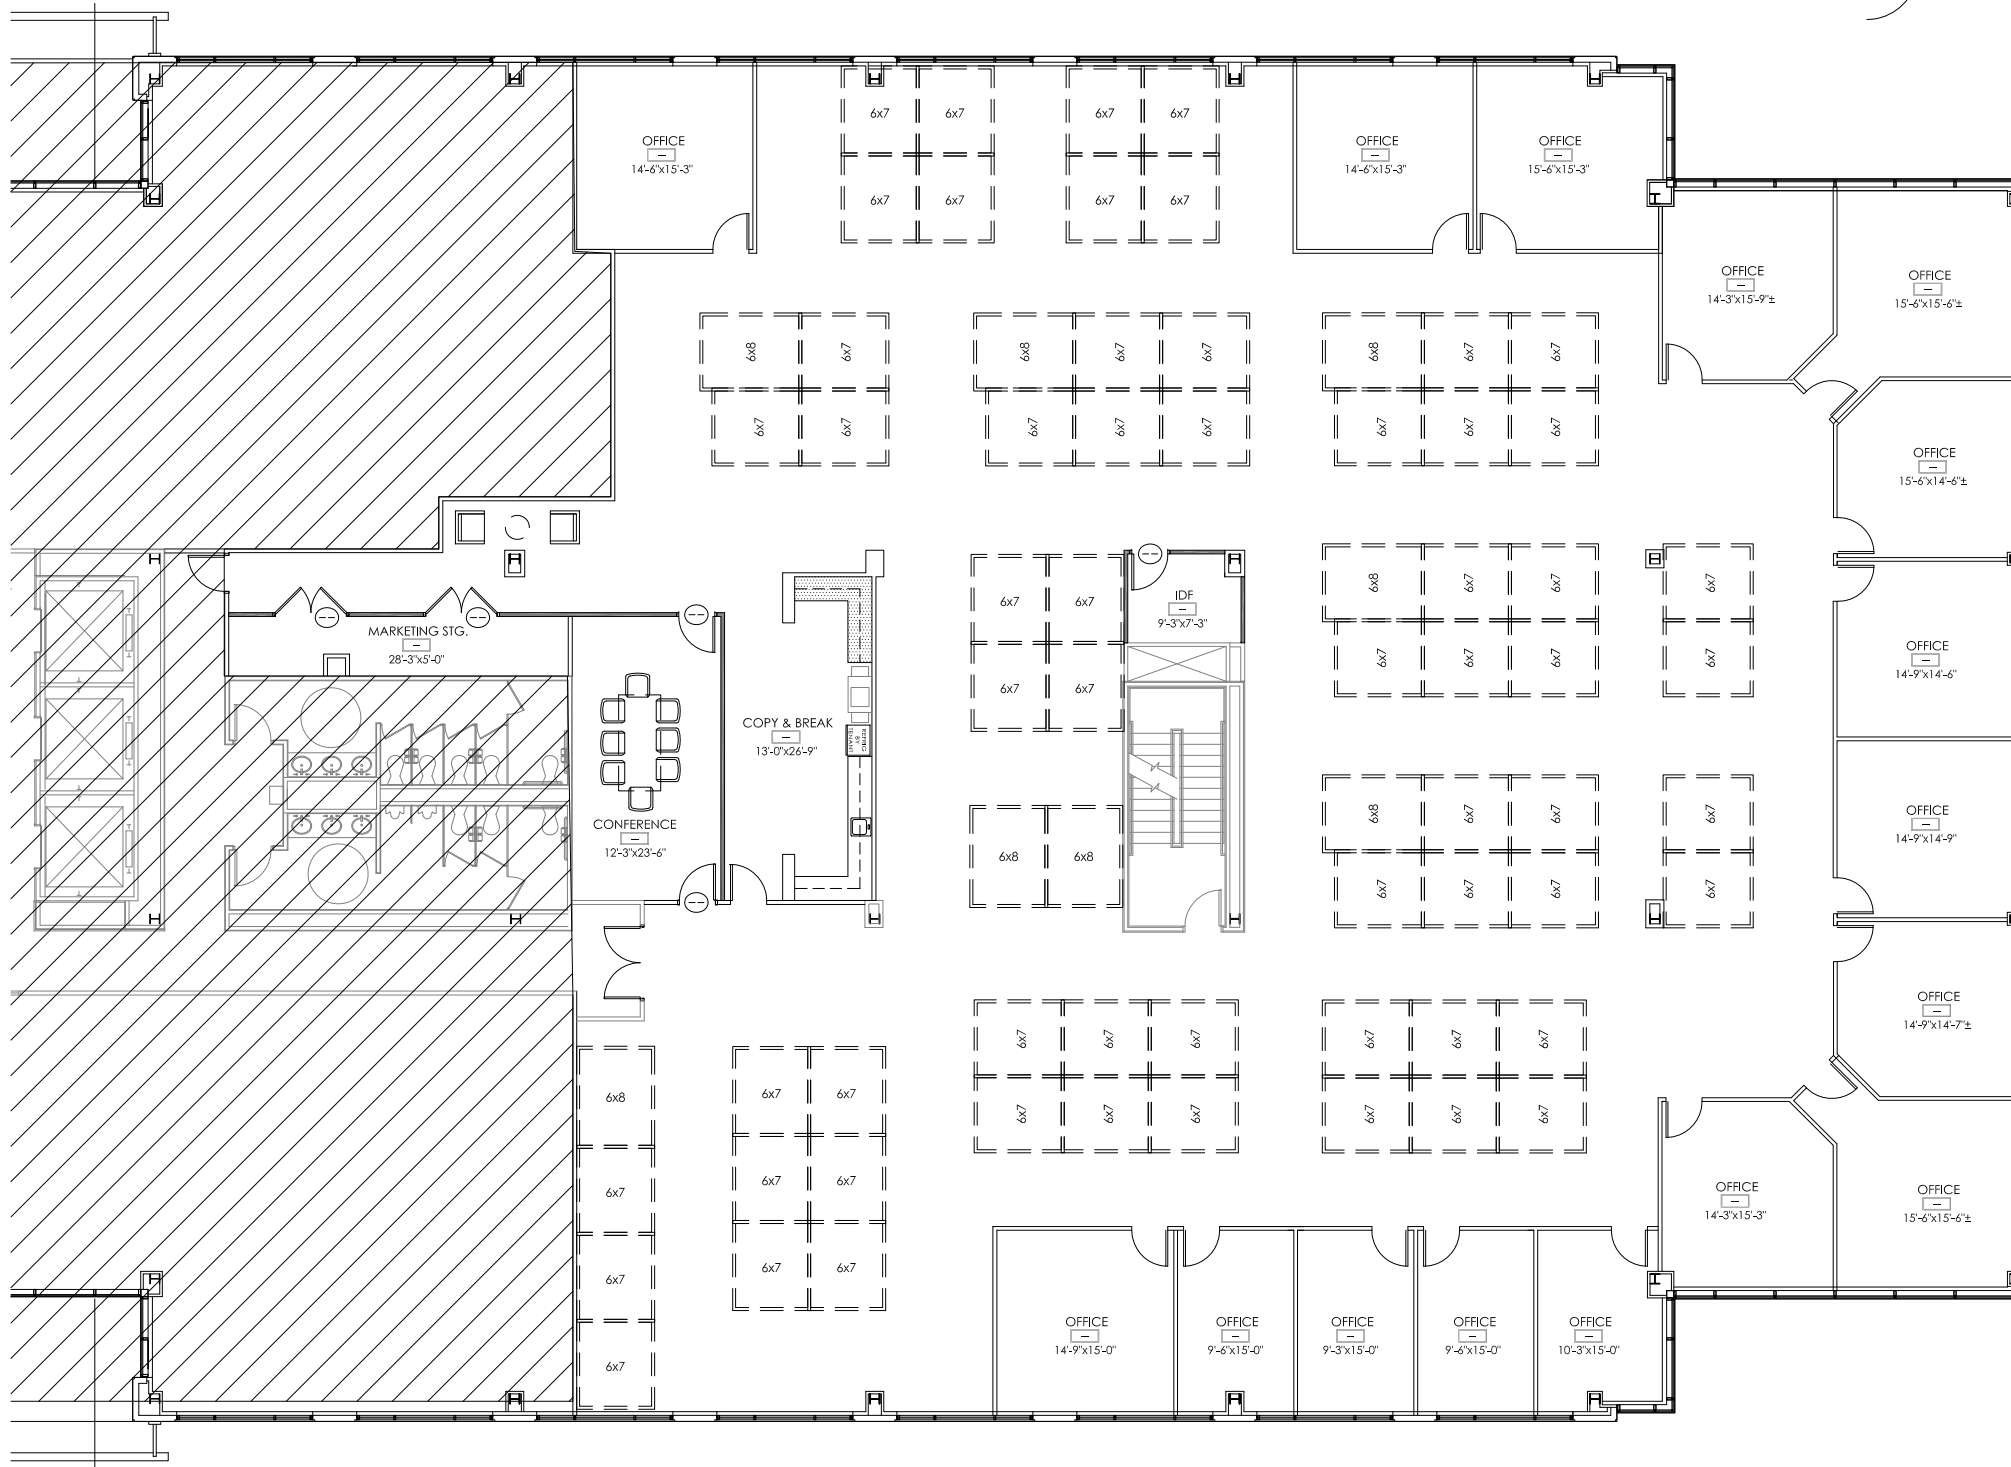

ASH

HAMILTON CROSSING III - SUITE 350
 12800 N. MERIDIAN STREET, CARMEL, INDIANA